


ROADWAY RIGHT-OF-WAY (66' MIN., LARGER IF REQUIRED BY PLANNING BOARD)

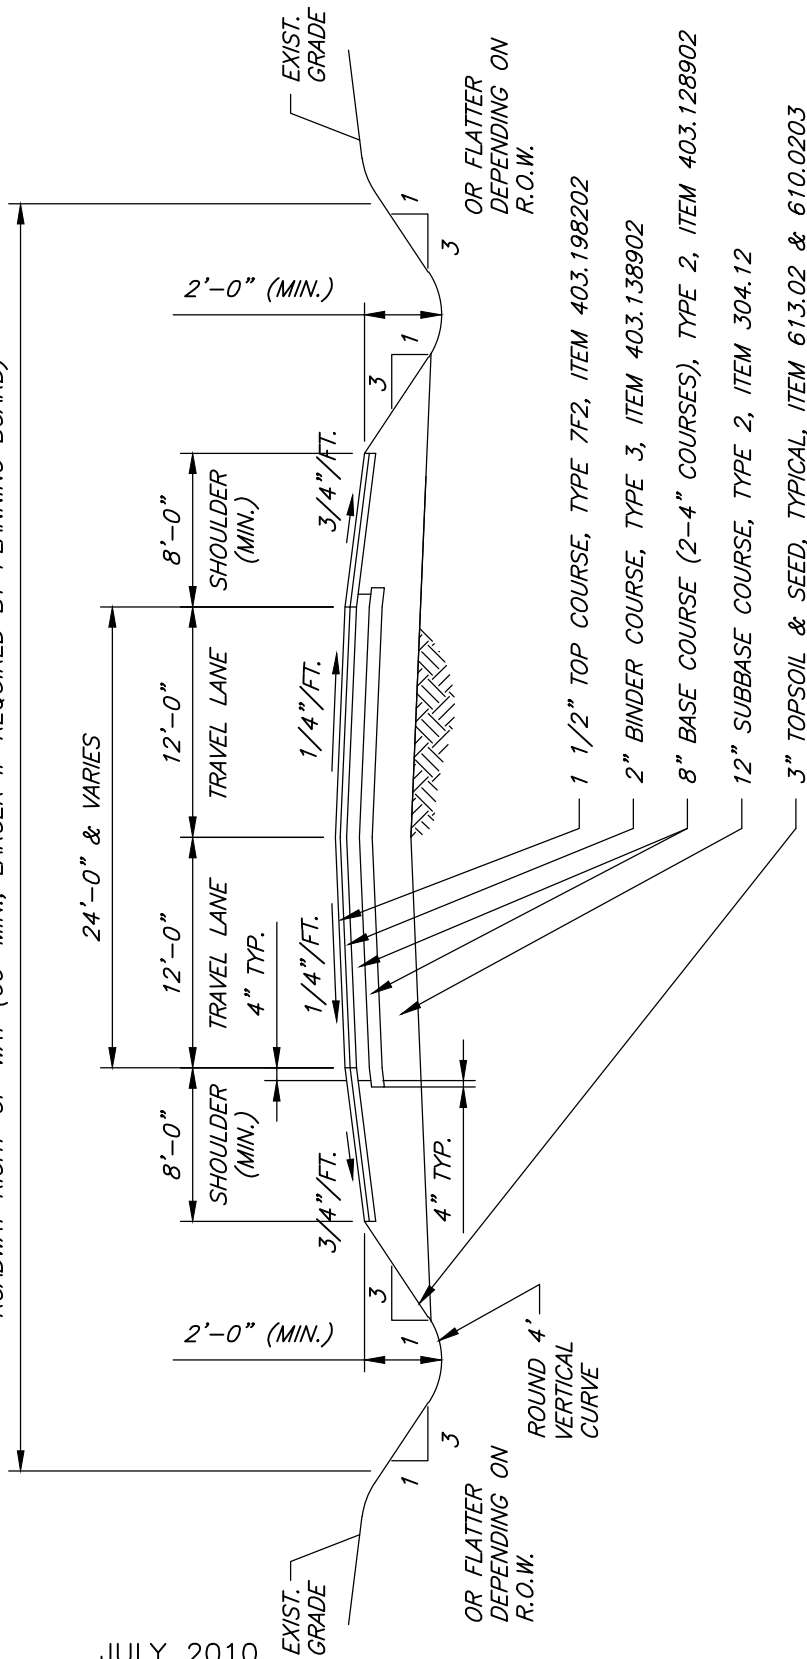

# TYPICAL PAVEMENT SECTION ARTERIAL/COLLECTOR

HORIZONTAL SCALE: 1"=10'  
VERTICAL SCALE: 1"=5'

**NOTES:**

1. REFER TO STANDARD DETAIL SHEET FOR CURB AND UNDERDRAIN DETAIL
2. REFER TO STANDARD DETAIL FOR CONCRETE GUTTER AND UNDERDRAIN DETAIL
3. ALL PROVISIONS OF NYS DOT STANDARD SPECIFICATIONS FOR CONSTRUCTION MATERIALS SHALL APPLY.

JULY 2010

REVISIONS	
DATE	COMMENTS

TOWN OF BATAVIA
HIGHWAY & STORM SEWER DETAIL
TYPICAL SECTION ARTER/COLLEC RD
DRAWING HS-02