


REVISIONS	
DATE	COMMENTS
02/2020	BURY DEPTH ADDED

ISSUE DATE: OCTOBER 2018

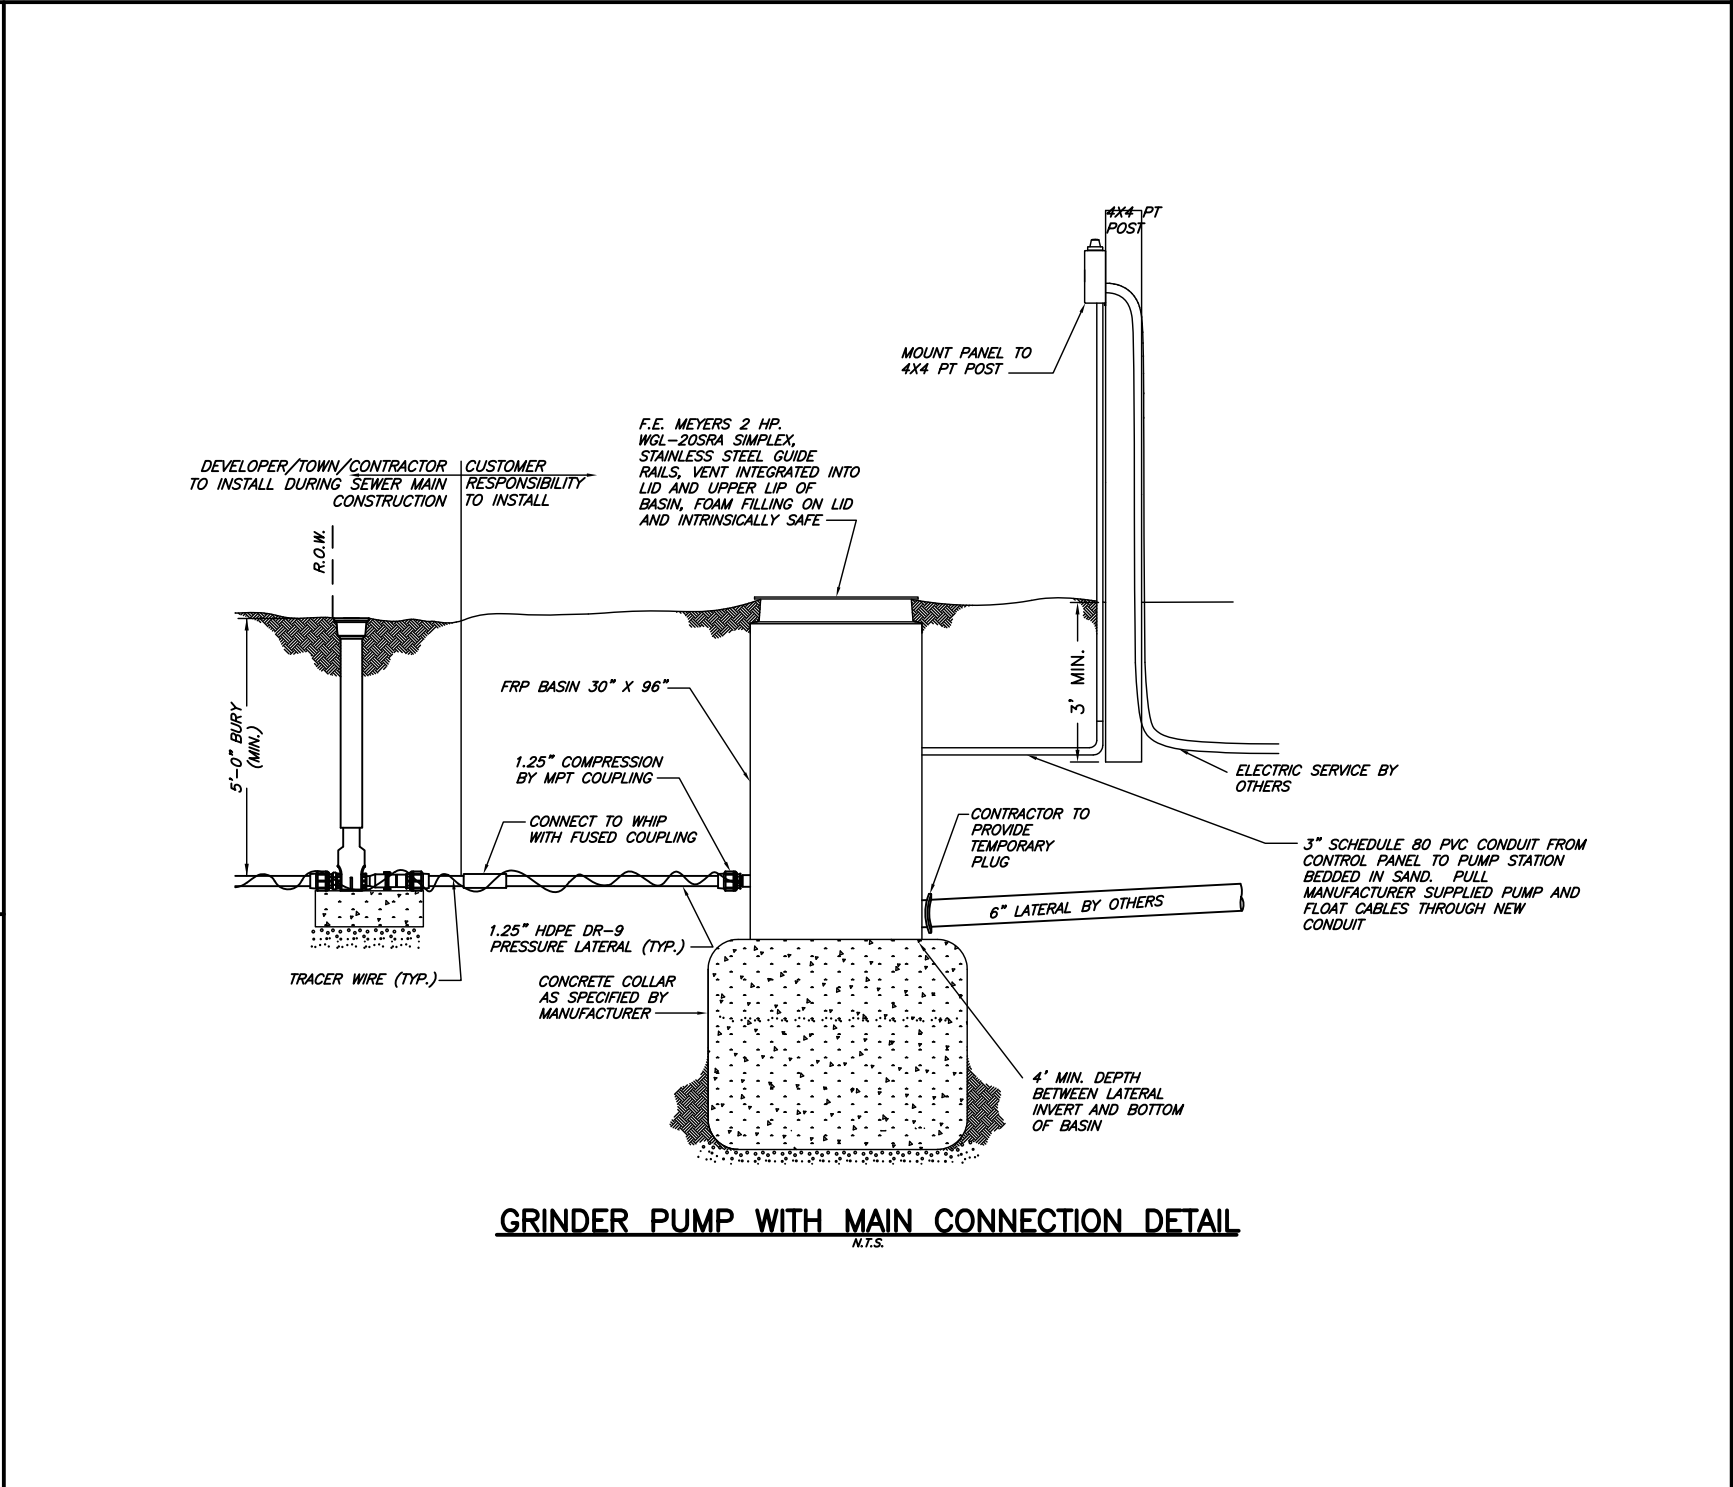

TOWN OF BATAVIA

SANITARY SEWER DETAILS

PRESSURE LATERAL CONNECTION: GRINDER PUMP

DRAWING S-22B