



2 CY CONCRETE
ANCHOR W/#5 TIES
THREADED ONE END

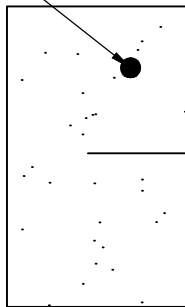

C900 PVC PIPE
BELL RESTRAINT
HARNES FOR MIN. OF
40 FEET AT EACH
JOINT


EBBA IRON SERIES 1500
RESTRAINT

MJ x MJ HDPE
SLIP JOINT

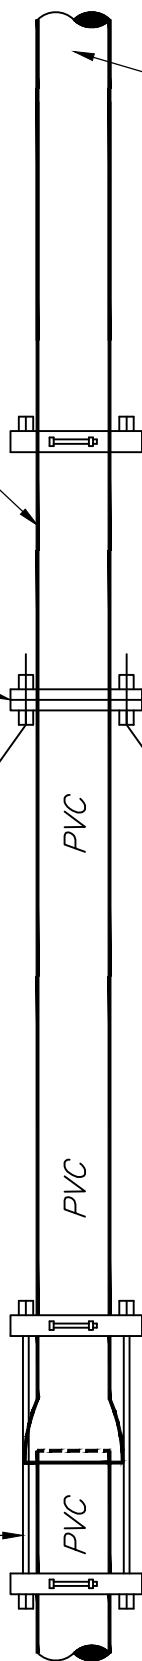

HDPE PIPE (TYP.)

2 CY CONCRETE
ANCHOR W/#5 TIES
THREADED ONE END

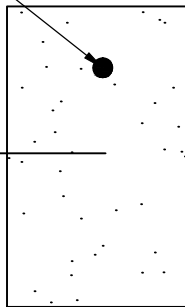

APRIL 2011

REVISIONS

DATE	COMMENTS

TOWN OF BATAVIA

SANITARY SEWER DETAILS

HDPE TO PVC CONNECTION

DRAWING S-16

HDPE TO PVC CONNECTION

N.T.S.