



REVISIONS	
DATE	COMMENTS
07/2017	CASING FROM SDR-9 TO SDR-11 & ADDED SPACERS
02/2020	CLARIFIED CASING PIPE MATERIAL

ISSUE DATE: JUNE 2015

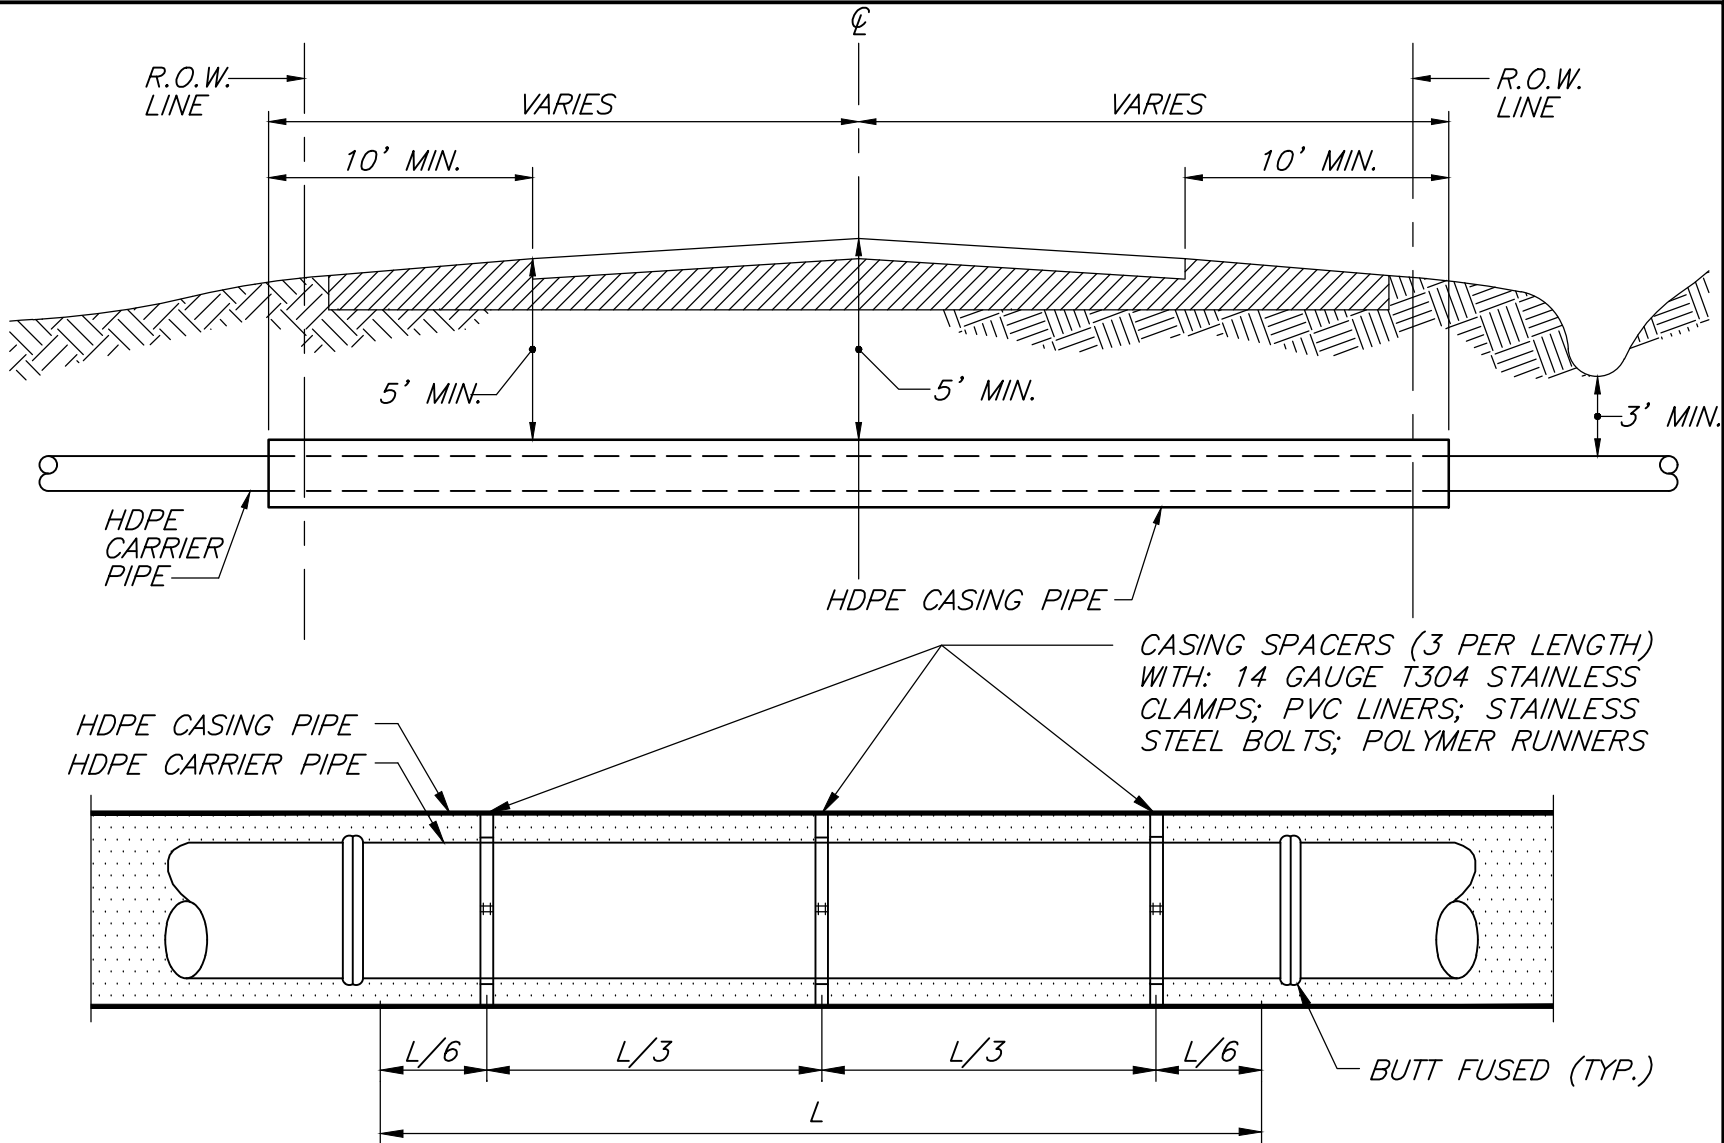

**NOTES:**

- 1) FILL VOID WITH NYSDOT ITEM #204.02 CONTROLLED LOW STRENGTH MATERIAL (COMPRESSIVE STRENGTH: 50-100 PSI)
- 2) CASING PIPE SHALL FOLLOW STANDARDS OF RAILROAD COMPANY AT RAILROAD CROSSINGS.

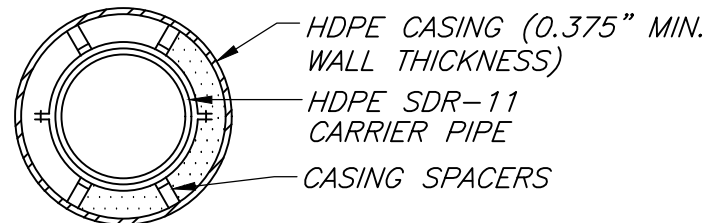

**TYPICAL ROAD CROSSING WITH HDPE CARRIER PIPE**

N.T.S.

DRAWING S-14B	TOWN OF BATAVIA
	SANITARY SEWER DETAILS
TYPICAL ROAD CROSSING WITH HDPE CARRIER PIPE	